




DENAH RENC. INST. AIR BERSIH LANTAI DASAR
SKALA 1 : 100

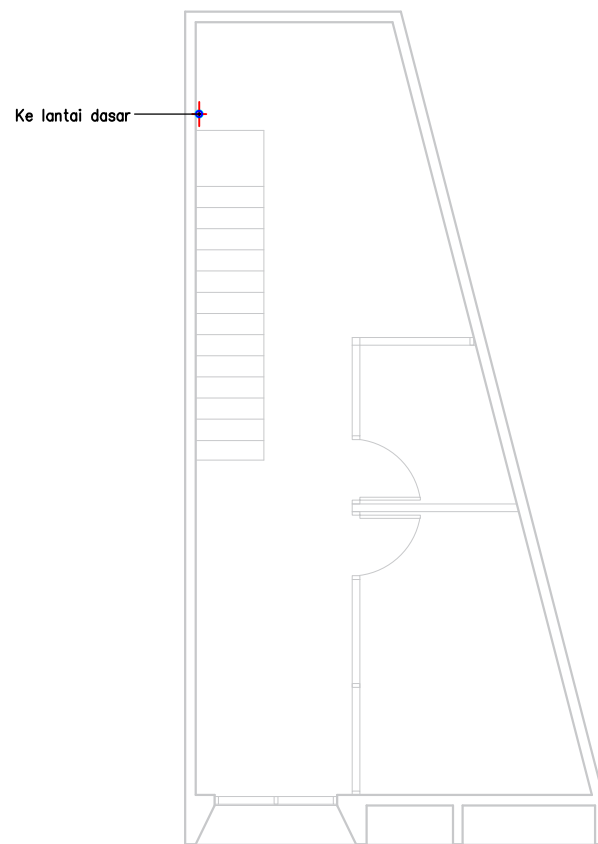


DENAH RENC. INST. AIR BERSIH LANTAI ATAS
SKALA 1 : 100

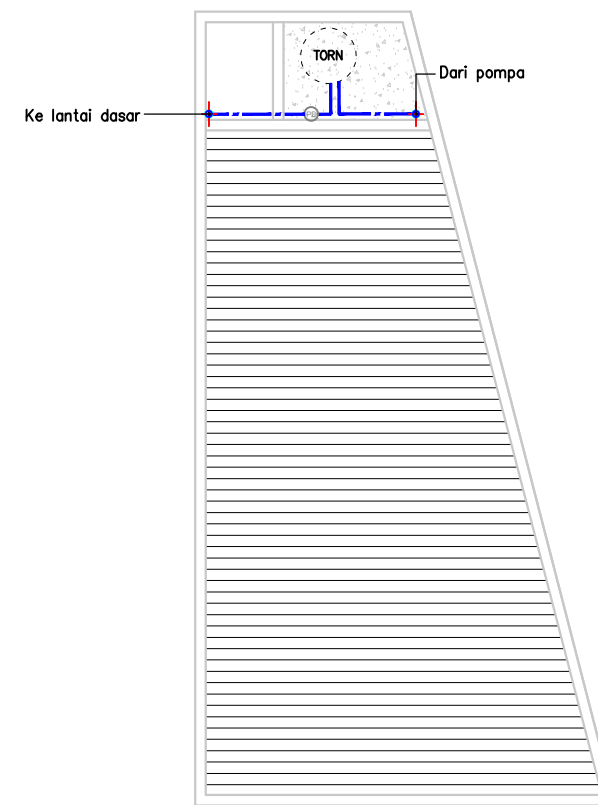


DENAH RENC. INST. AIR BERSIH LANTAI ATAP
SKALA 1 : 100

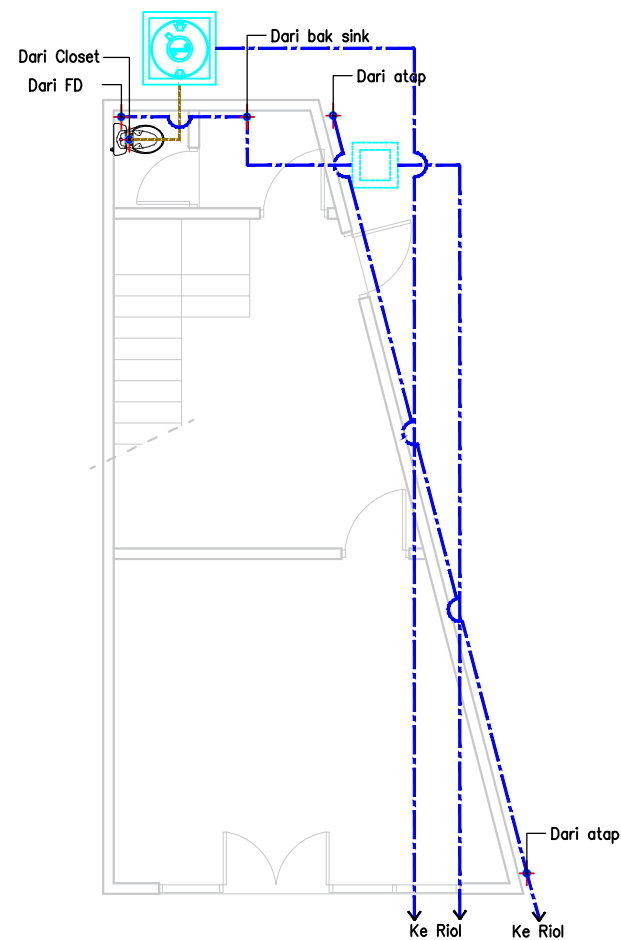

DENAH RENC. INST. AIR KOTOR LANTAI DASAR
SKALA 1 : 100

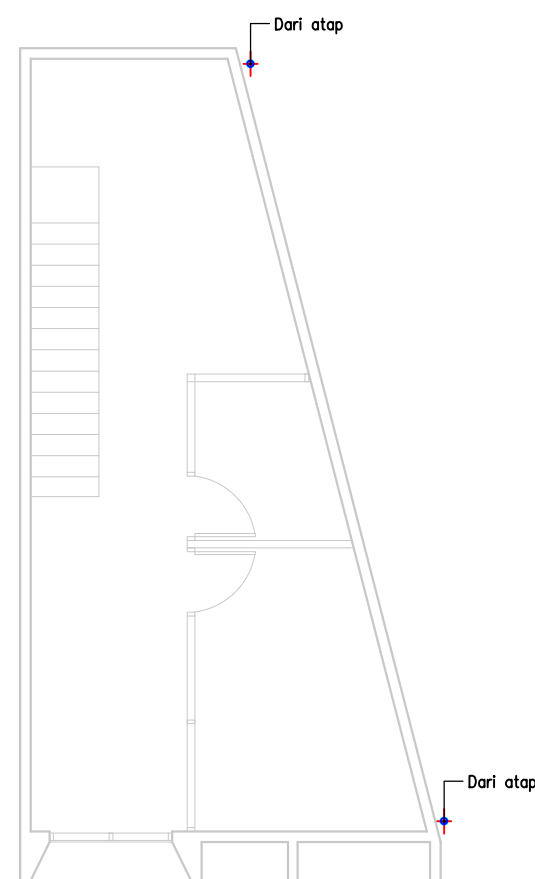

DENAH RENC. INST. AIR KOTOR LANTAI ATAS
SKALA 1 : 100

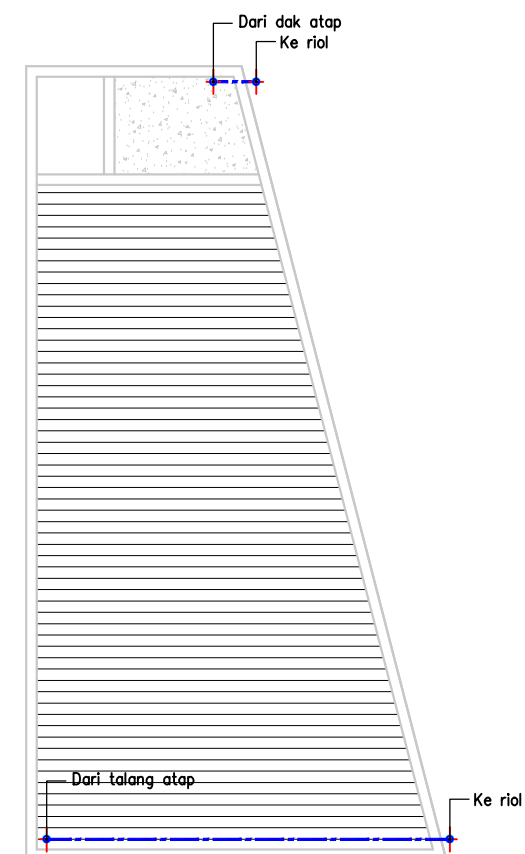

DENAH RENC. INST. AIR KOTOR LANTAI ATAP
SKALA 1 : 100

NAMA PROYEK:

RUMAH TOKO DUA LANTAI

KETERANGAN:

- AH = PIPA AIR HUJAN
PVC Klas AW (10 kg/cm)
- - - ABS = PIPA AIR BEKAS SABUN
PVC Klas AW (10 kg/cm)
- AK = PIPA AIR KOTOR
PVC Klas AW (10 kg/cm)
- = BAK KONTROL
- = SEPIPTANK
- - - - - = PIPA AIR BERSIH
- PD = POMPA DORONG
- PS = POMPA SEDOT

NO.	URAIAN:	GAM.	PER.	TGL.

PERENCANA

JUDUL GAMBAR:

RENCANA INSTALASI AIR BERSIH DAN KOTOR

PEMILIK: -

SKALA: 1 : 100

DIGAMBAR: DIPERIKSA: DISETUJUI:

PROYEK: TANGGAL: NO. LEMBAR:

OCT 21 AR-01