



DENAH RENC. INST. LISTRIK LANTAI DASAR
SKALA 1 : 100

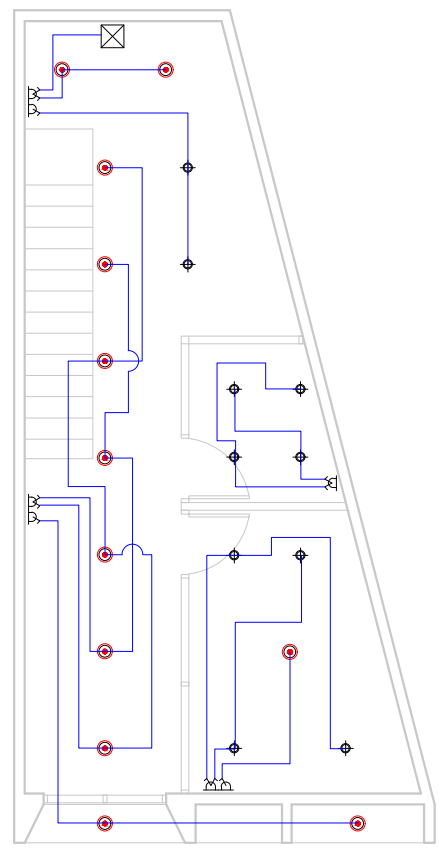


DENAH RENC. INST. LISTRIK LANTAI ATAS
SKALA 1 : 100


- LAMPU GANTUNG
- DOWNLIGHT
- FITTING BIASA
- HALOGEN
- LAMPU DINDING
- LAMPU TANGGA
- LAMPU TAMAN
- EXHAUST FAN
- LAMPU TL
- SAKLAR SERI
- SAKLAR TUNGGAL
- SAKLAR HOTEL
- SAKLAR TAMAN
- KIPAS ANGIN
- AC
- STOP KONTAK
- TELPON / INTERNET
- ANTENA - TV LOKAL
- TV KABEL
- ANTENA - TV LOKAL CO-X
- TV KABEL CO-X
- PANEL MCB

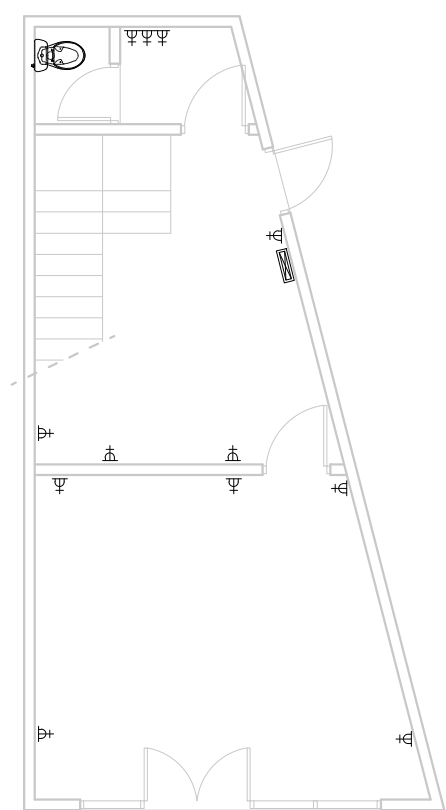

DENAH RENC. INST. STOPKONTAK LT.DASAR
SKALA 1 : 100

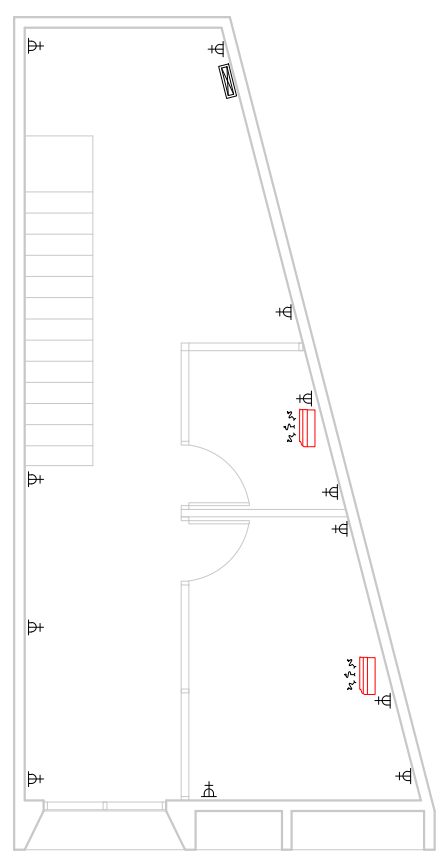

DENAH RENC. INST. STOPKONTAK LT ATAS
SKALA 1 : 100

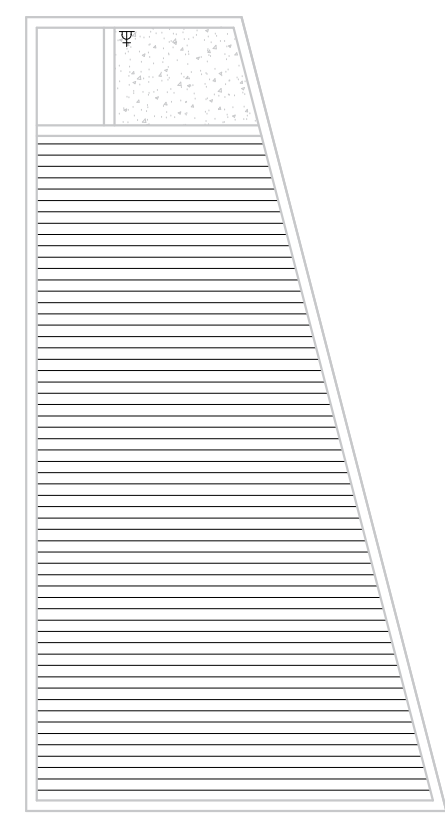

DENAH RENC. INST. STOPKONTAK LT DAK
SKALA 1 : 100

NAMA PROYEK:			
RUMAH TOKO DUA LANTAI			
KETERANGAN:			
NO. URAIAN:		GAM.	PER. TGL.
PERENCANA			
JUDUL GAMBAR:			
RENCANA INSTALASI LISTRIK DAN STOPKONTAK			
PEMILIK: -			
SKALA: 1 : 100			
DIGAMBAR:	DIPERIKSA:	DISETUJUI:	
PROYEK:	TANGGAL:	NO. LEMBAR:	
	OCT 21	AR-01	