


MS 4 LT 1

PINTU AKSES
KE MS 6

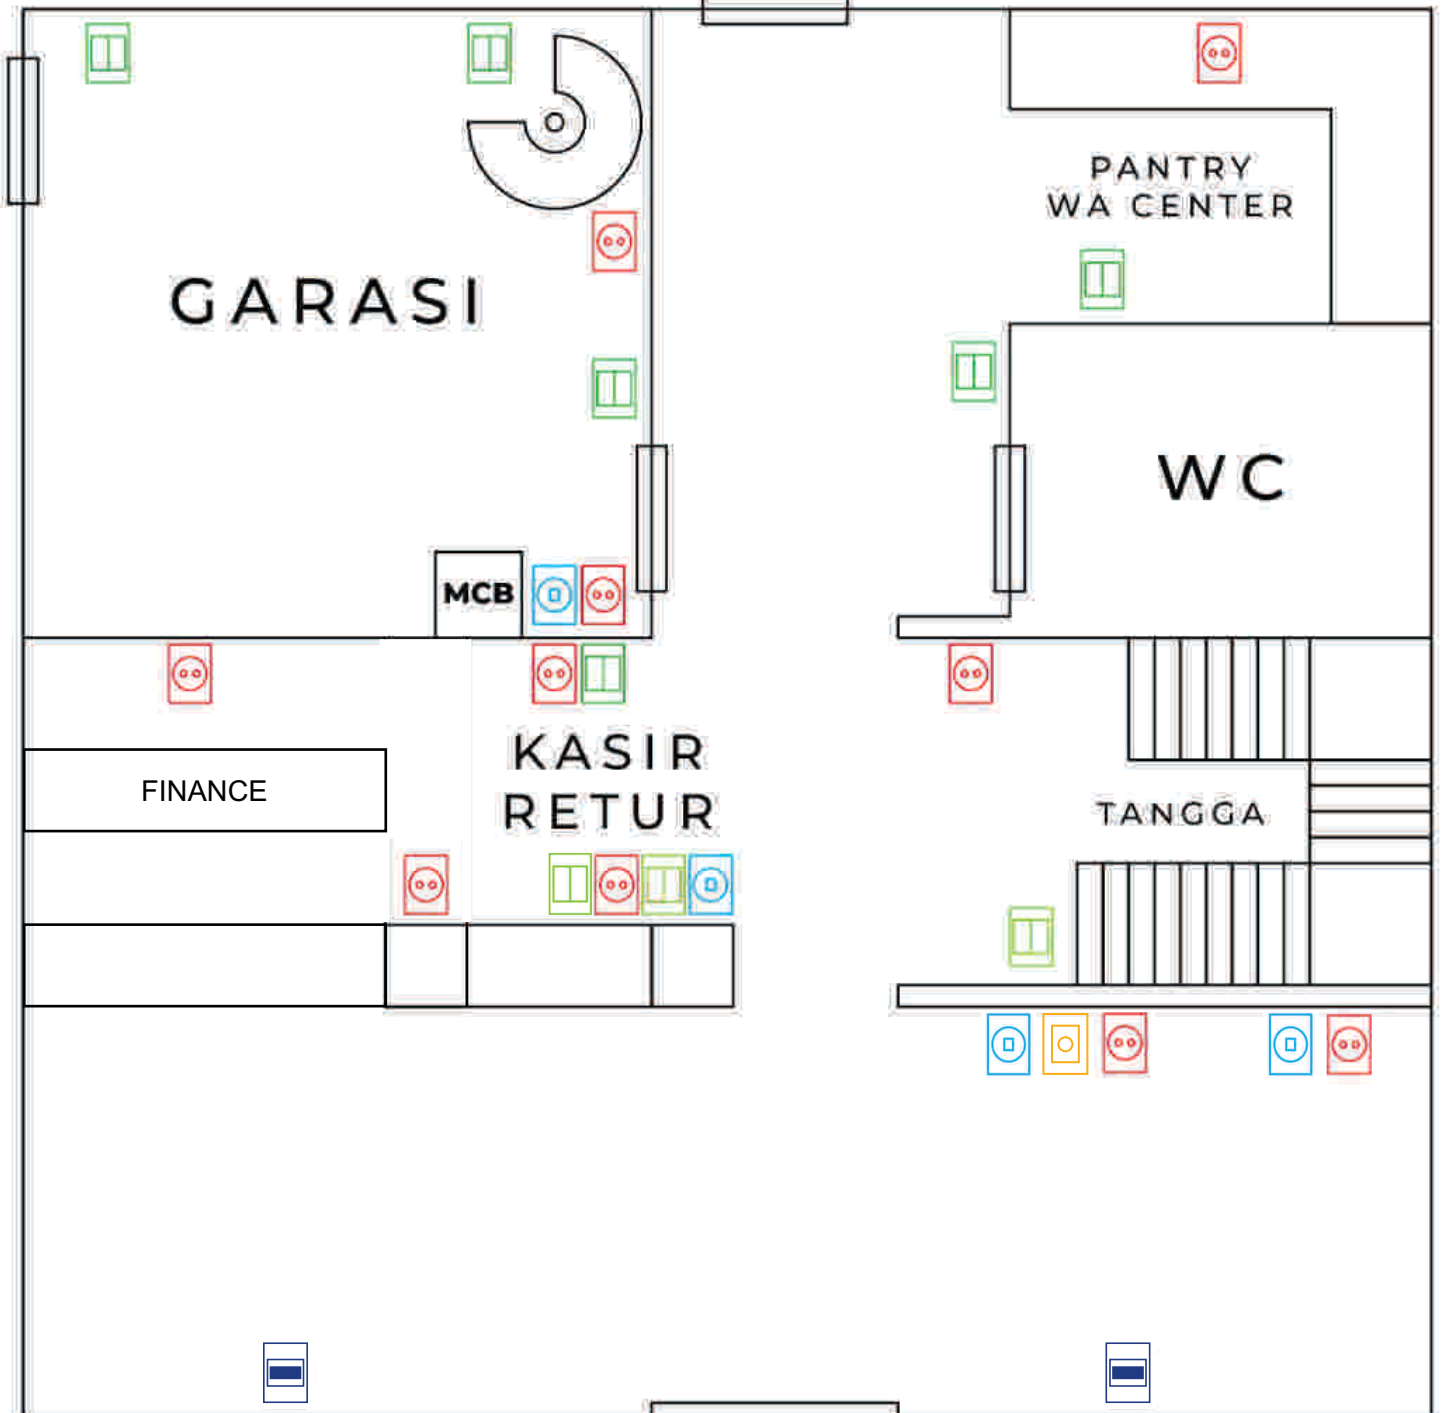

PINTU MASUK
TOKO



TV



AC



COLOKAN
LISTRIK



SAKLAR
LAMPU



COLOKAN
LAN

MS 4 LT 2

PINTU AKSES
KE MS 6

EKSPEDISI
REGULAR

PANTRY

WC

MCB

TANGGA

EKSPEDISI
NC

WC

SPANDUK KACA LT. 2



TV



AC



COLOKAN
LISTRIK




SAKLAR
LAMPU



COLOKAN
LAN

MS 4 LT 3

PINTU AKSES
KE MS 6

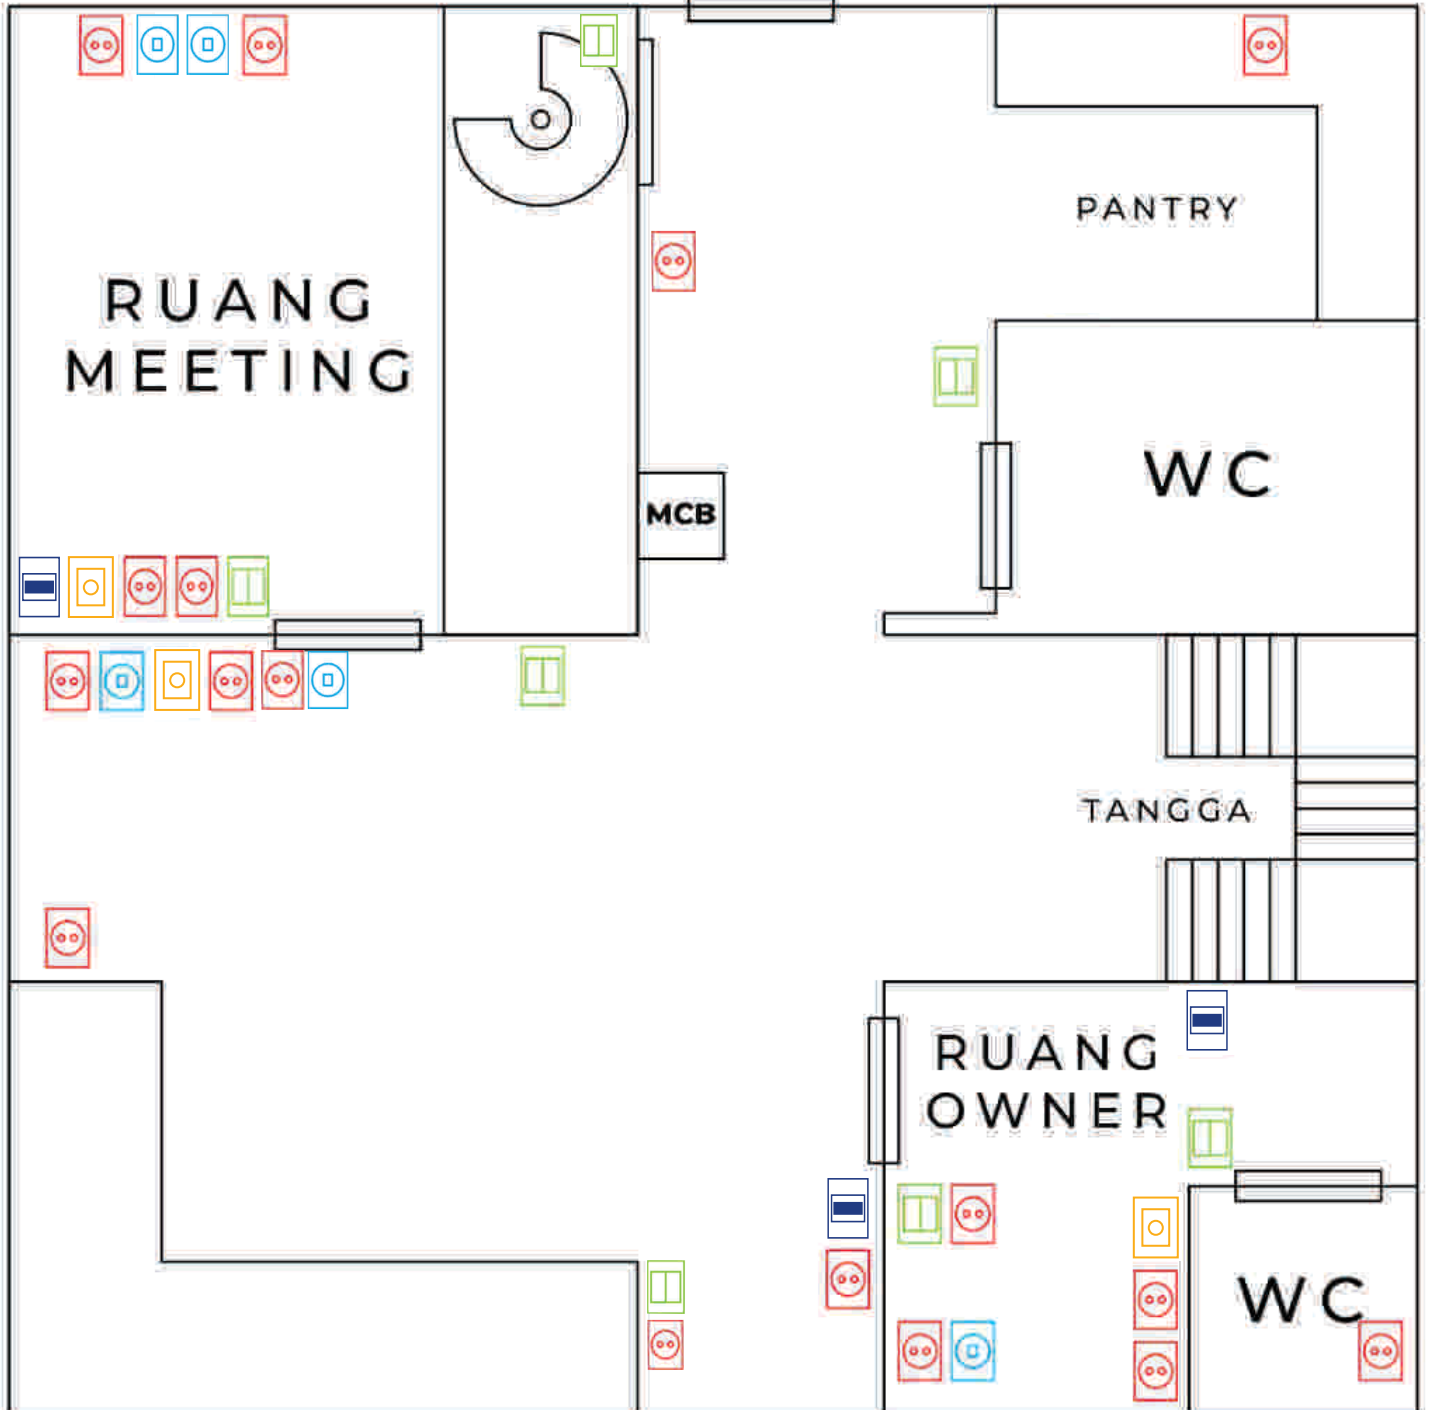

TV



AC



COLOKAN
LISTRIK




SAKLAR
LAMPU



COLOKAN
LAN

MS4 LT4

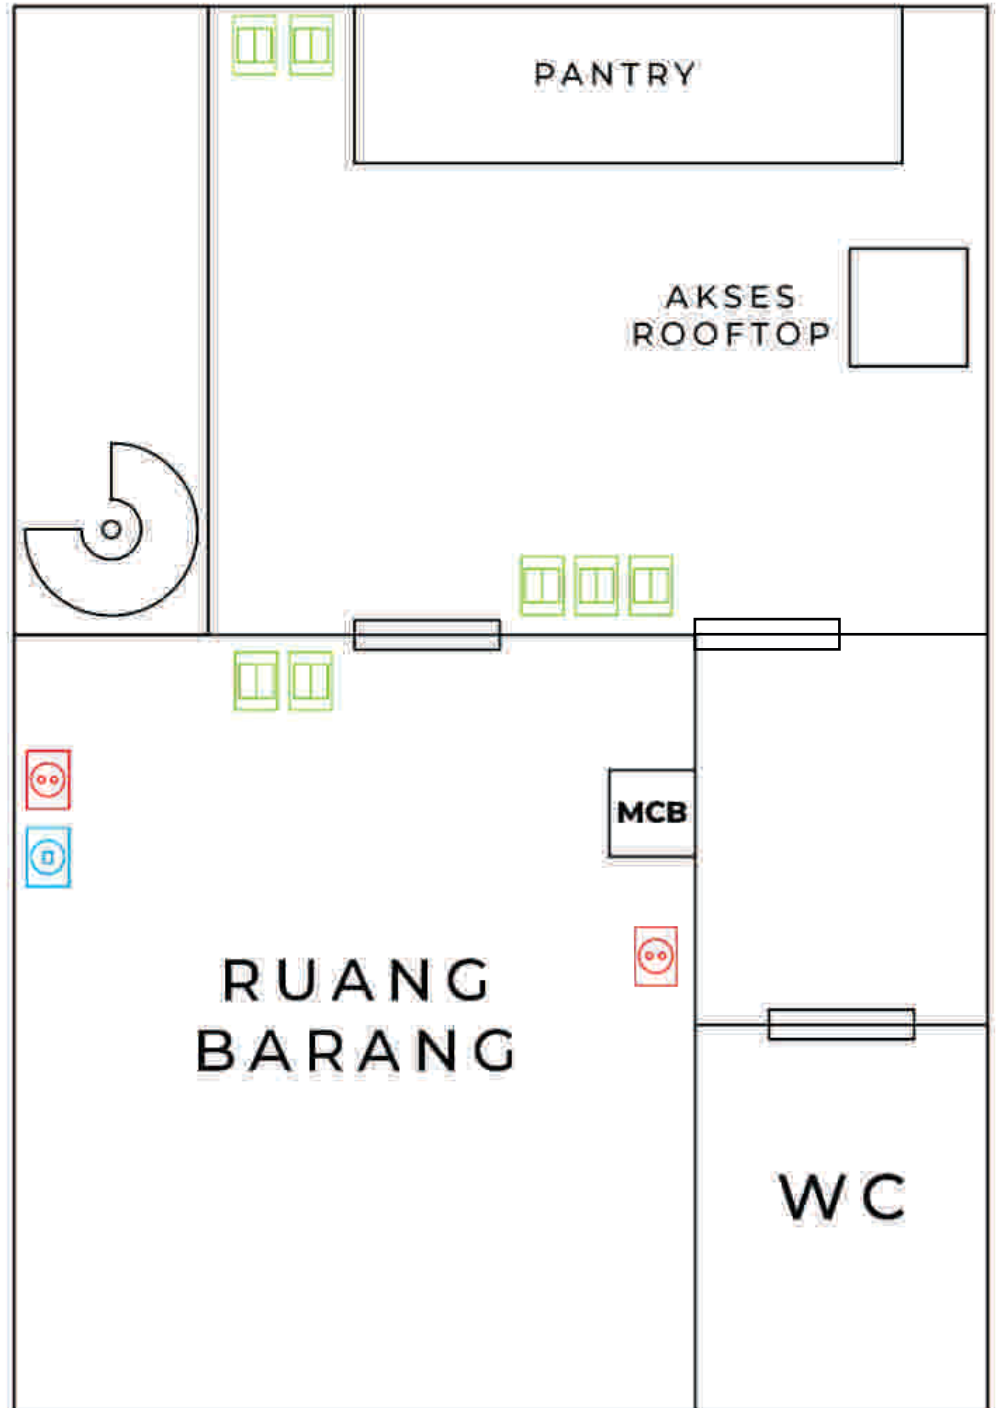

TV



AC



COLOKAN
LISTRIK



SAKLAR
LAMPU



COLOKAN
LAN